


Location: Pre Prep 2 – Egg/ Prawn Peeling: Location Plan





Legend:

- Wall Panel to be Replaced
- Lower PVC Bumper to be installed

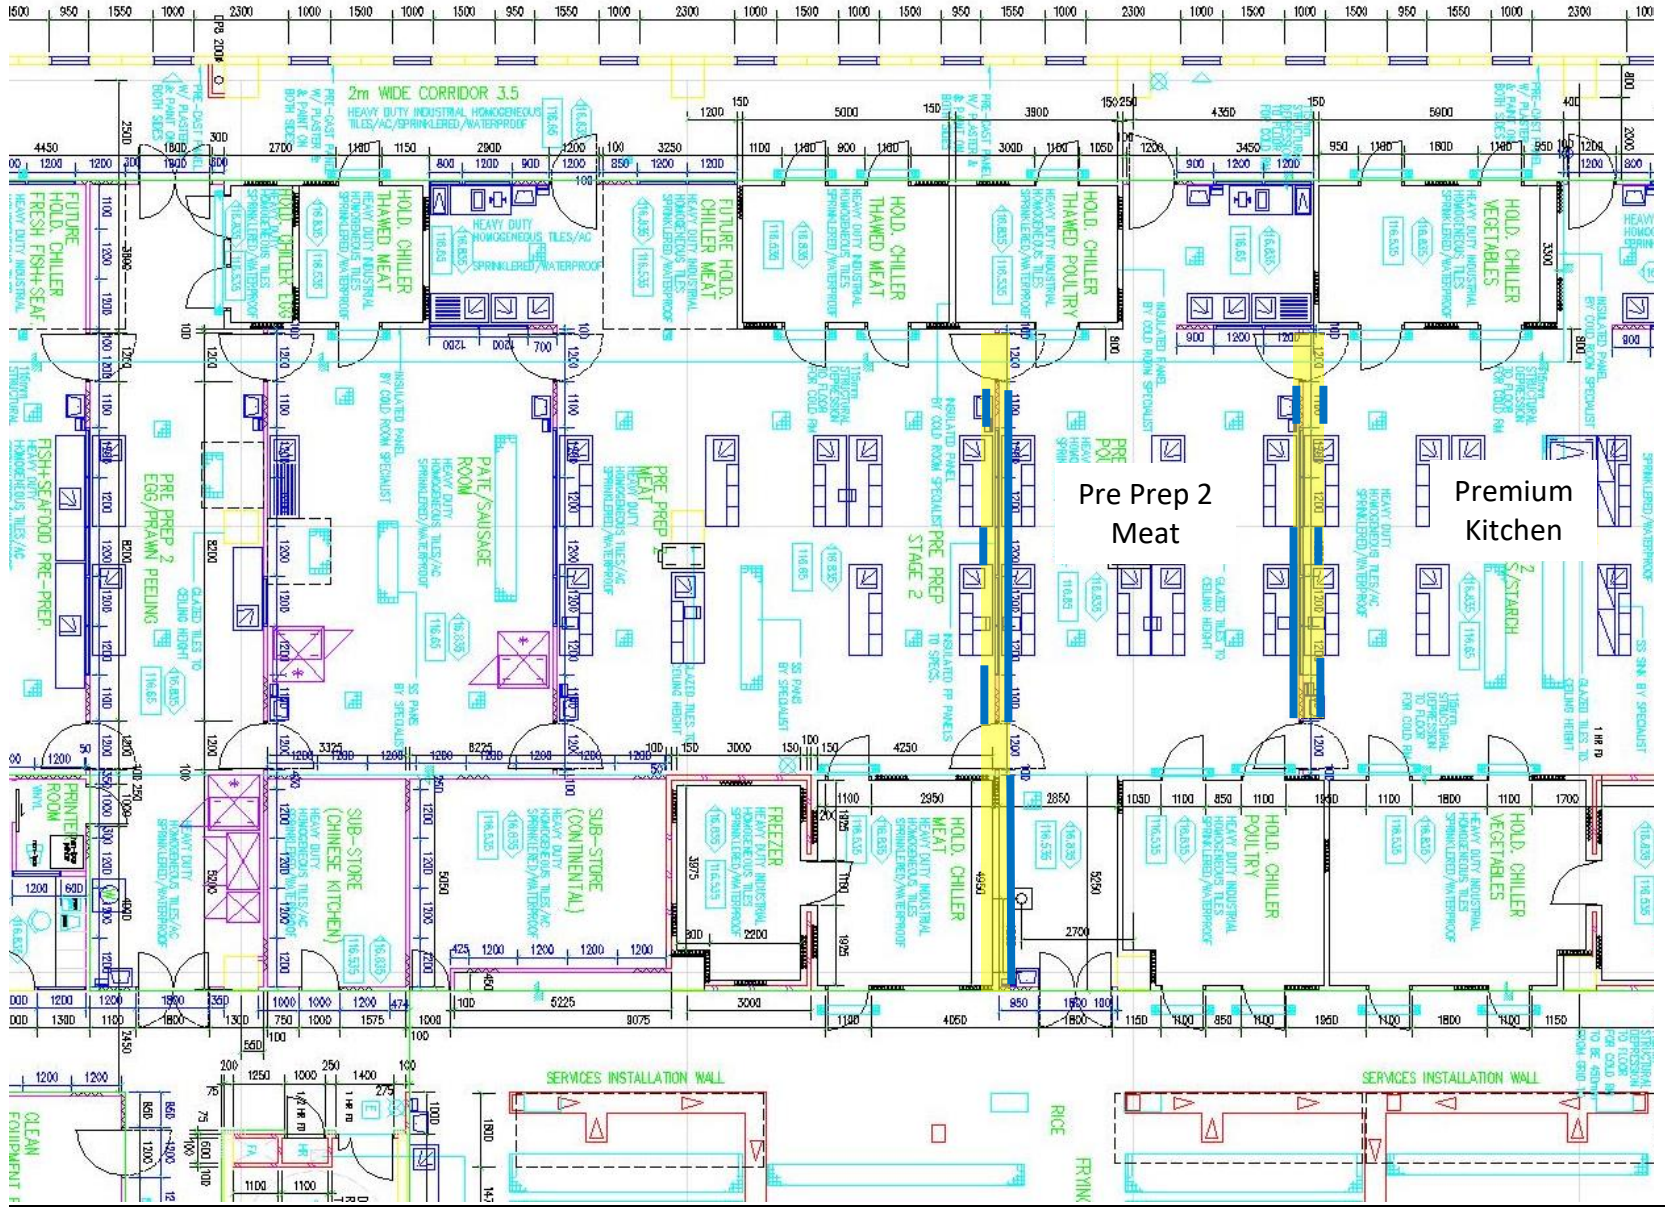
Pre Prep 2 Meat and Premium Kitchen: Location Plan



Legend:

-  Wall Panel to be Replaced
-  Lower PVC Bumper to be installed


Indian Kitchen: Location Plan

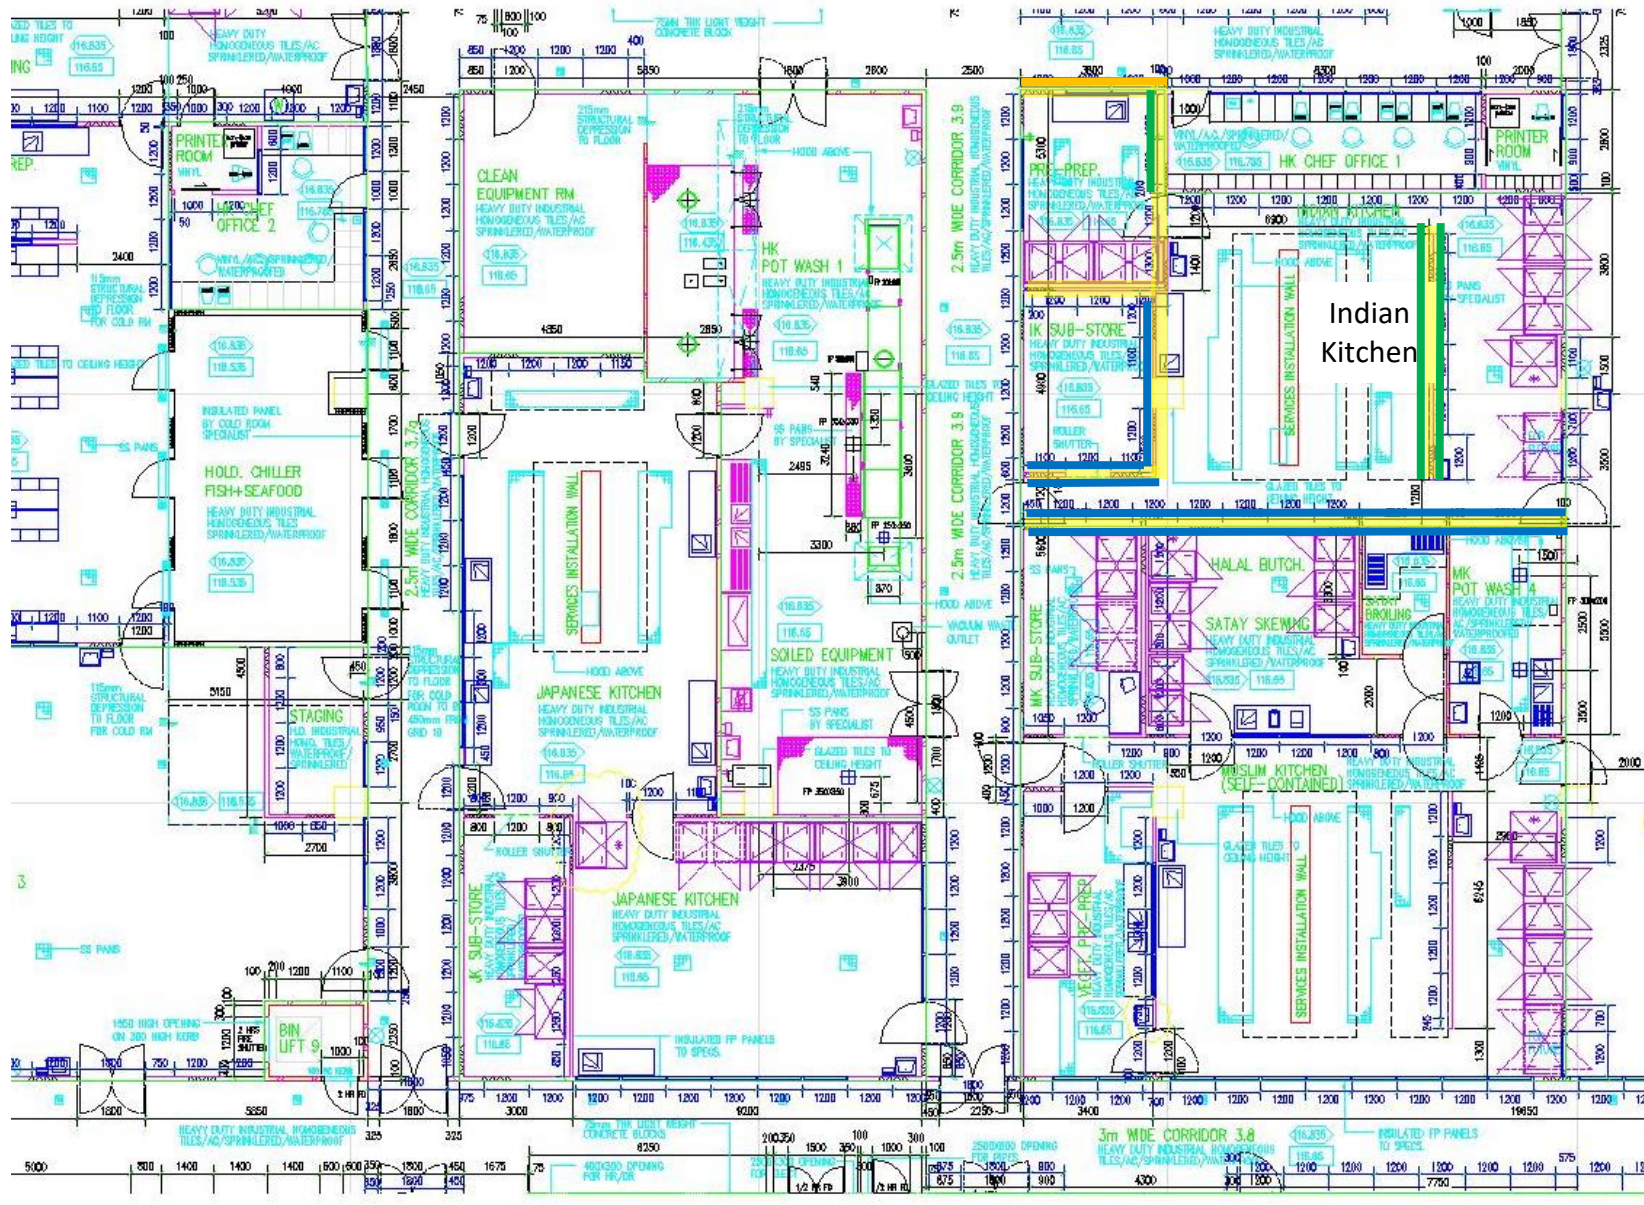




Legend:

- Wall Panel to be Replaced
- Lower PVC Bumper to be installed
- Stainless Steel cladding to be installed
- Stainless Steel barrier to be installed

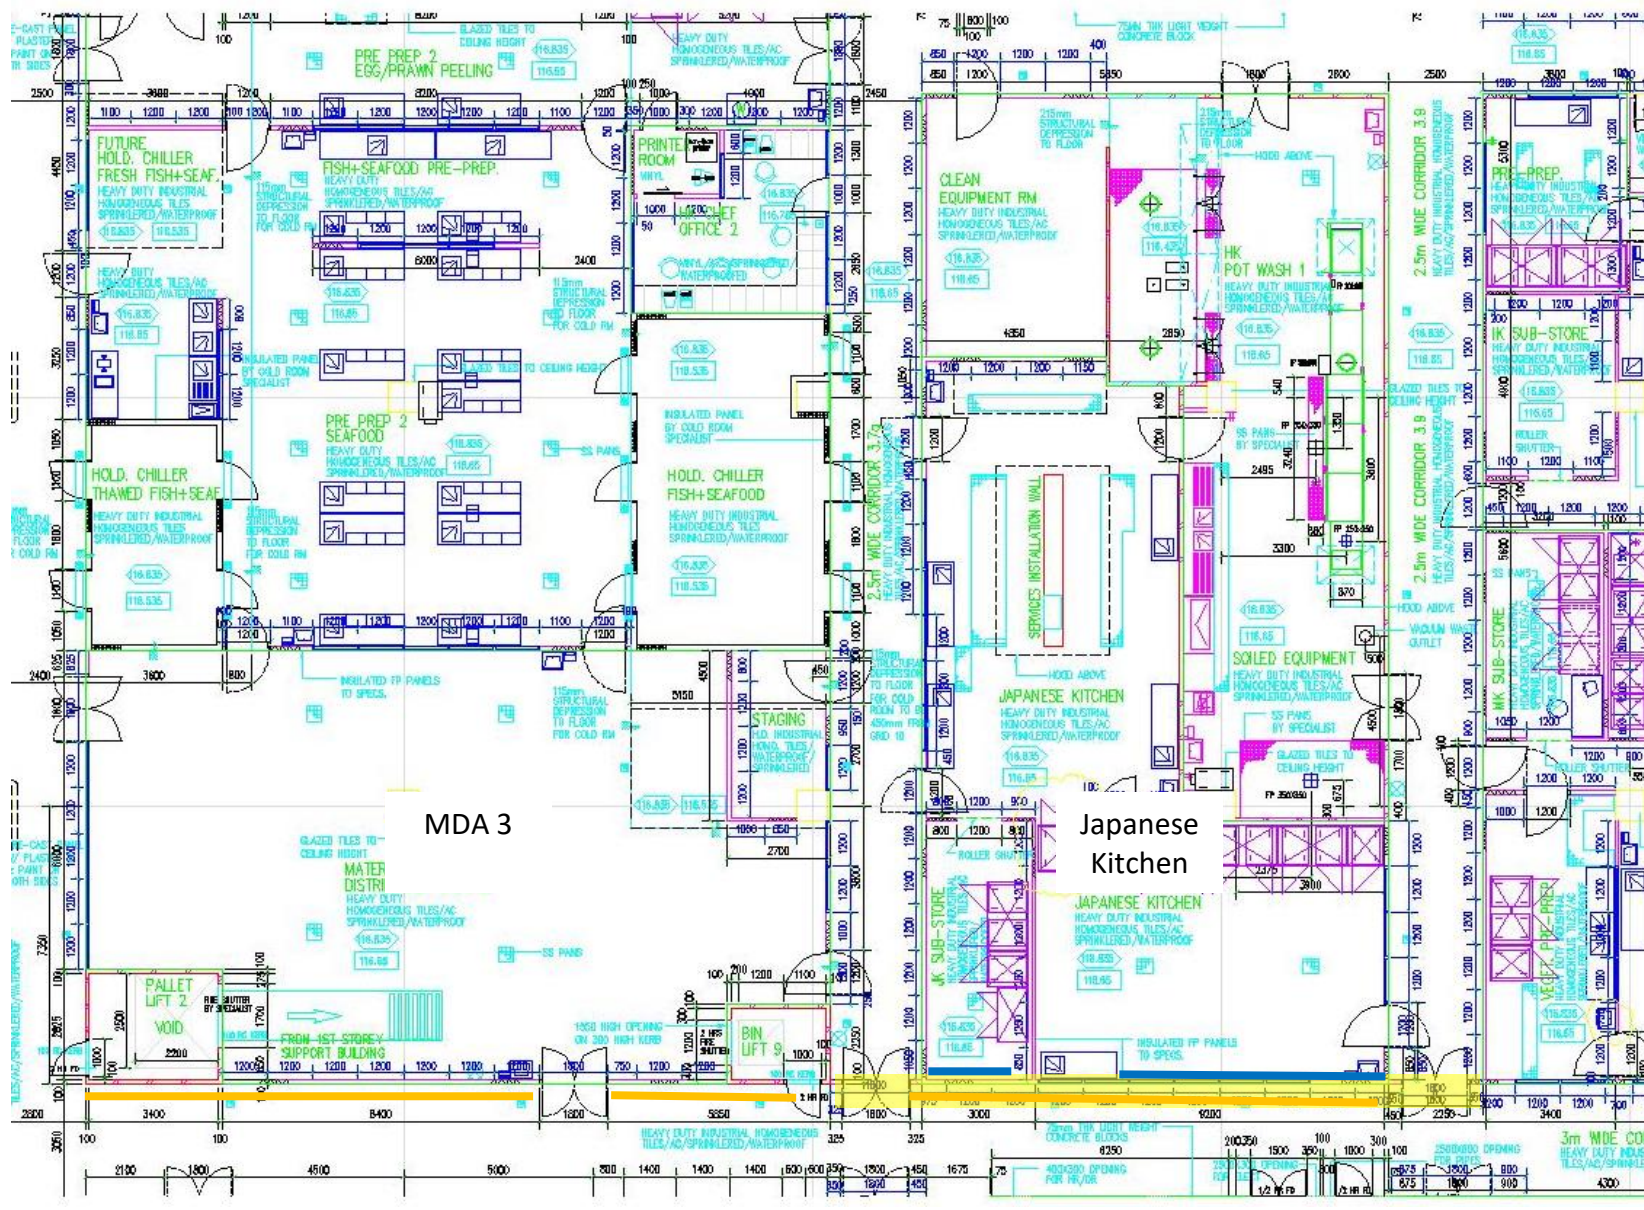
Corridor 3.8 (Japanese Kitchen): Location Plan



Legend:

-  Wall Panel to be Replaced
-  Lower PVC Bumper to be installed
-  Stainless Steel barrier to be installed

Corridor 3.8 (MDA 3): Location Plan

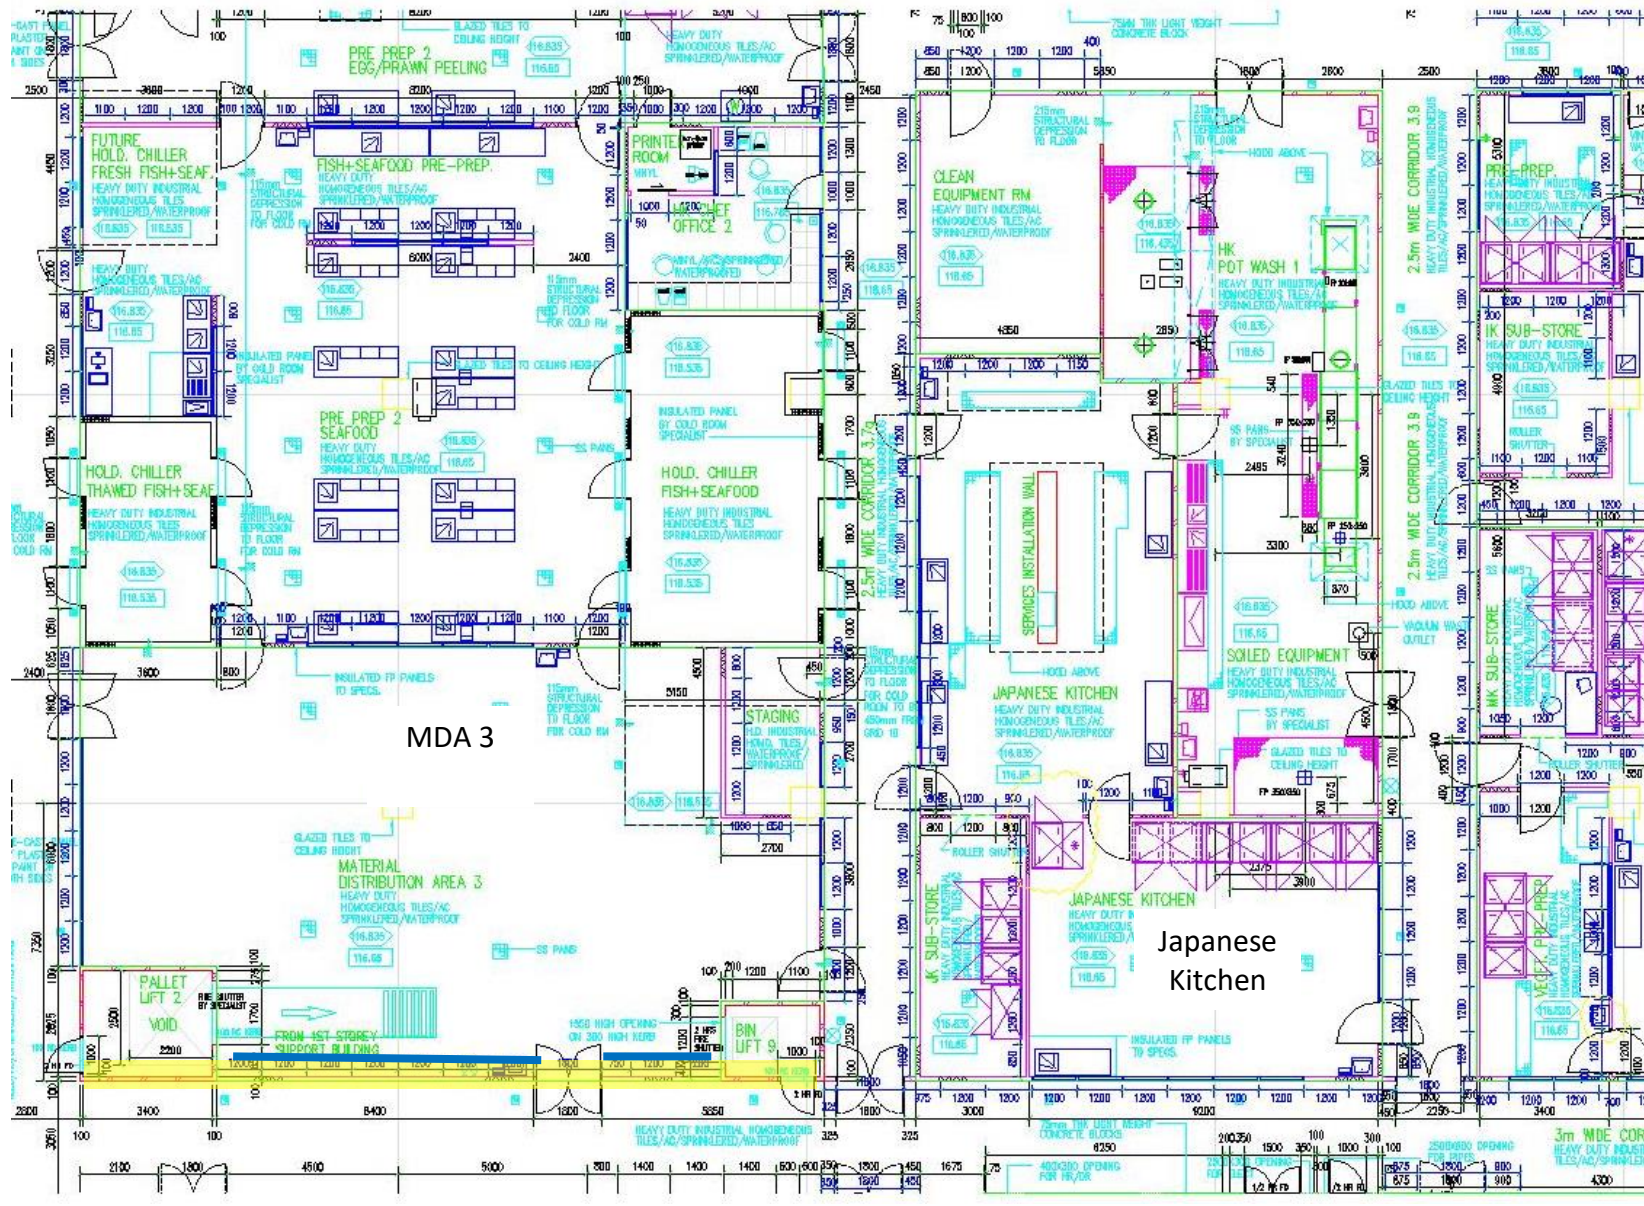

Legend:

- Wall Panel to be Replaced
- Lower PVC Bumper to be installed